



**NOTES:**

1. ALL PAVEMENT MARKINGS SHALL BE THERMOPLASTIC MARKINGS IN ACCORDANCE WITH NCDOT, MECKLENBURG COUNTY, AND TOWN OF CORNELIUS STANDARDS AND SPECIFICATIONS.
2. CONTRACTOR SHALL TIE PROPOSED MARKINGS TO EXISTING MARKINGS AT PROJECT LIMITS.
3. CONTRACTOR SHALL MILL ANY EXISTING MARKINGS IN CONFLICT WITH PROPOSED.
4. RAISED REFLECTIVE PAVEMENT MARKERS ARE TO BE PLACED ALONG NC HWY 115 AND CATAWBA AVENUE ACCORDING TO NCDOT ROADWAY STANDARD DRAWINGS AND SPECIFICATIONS.

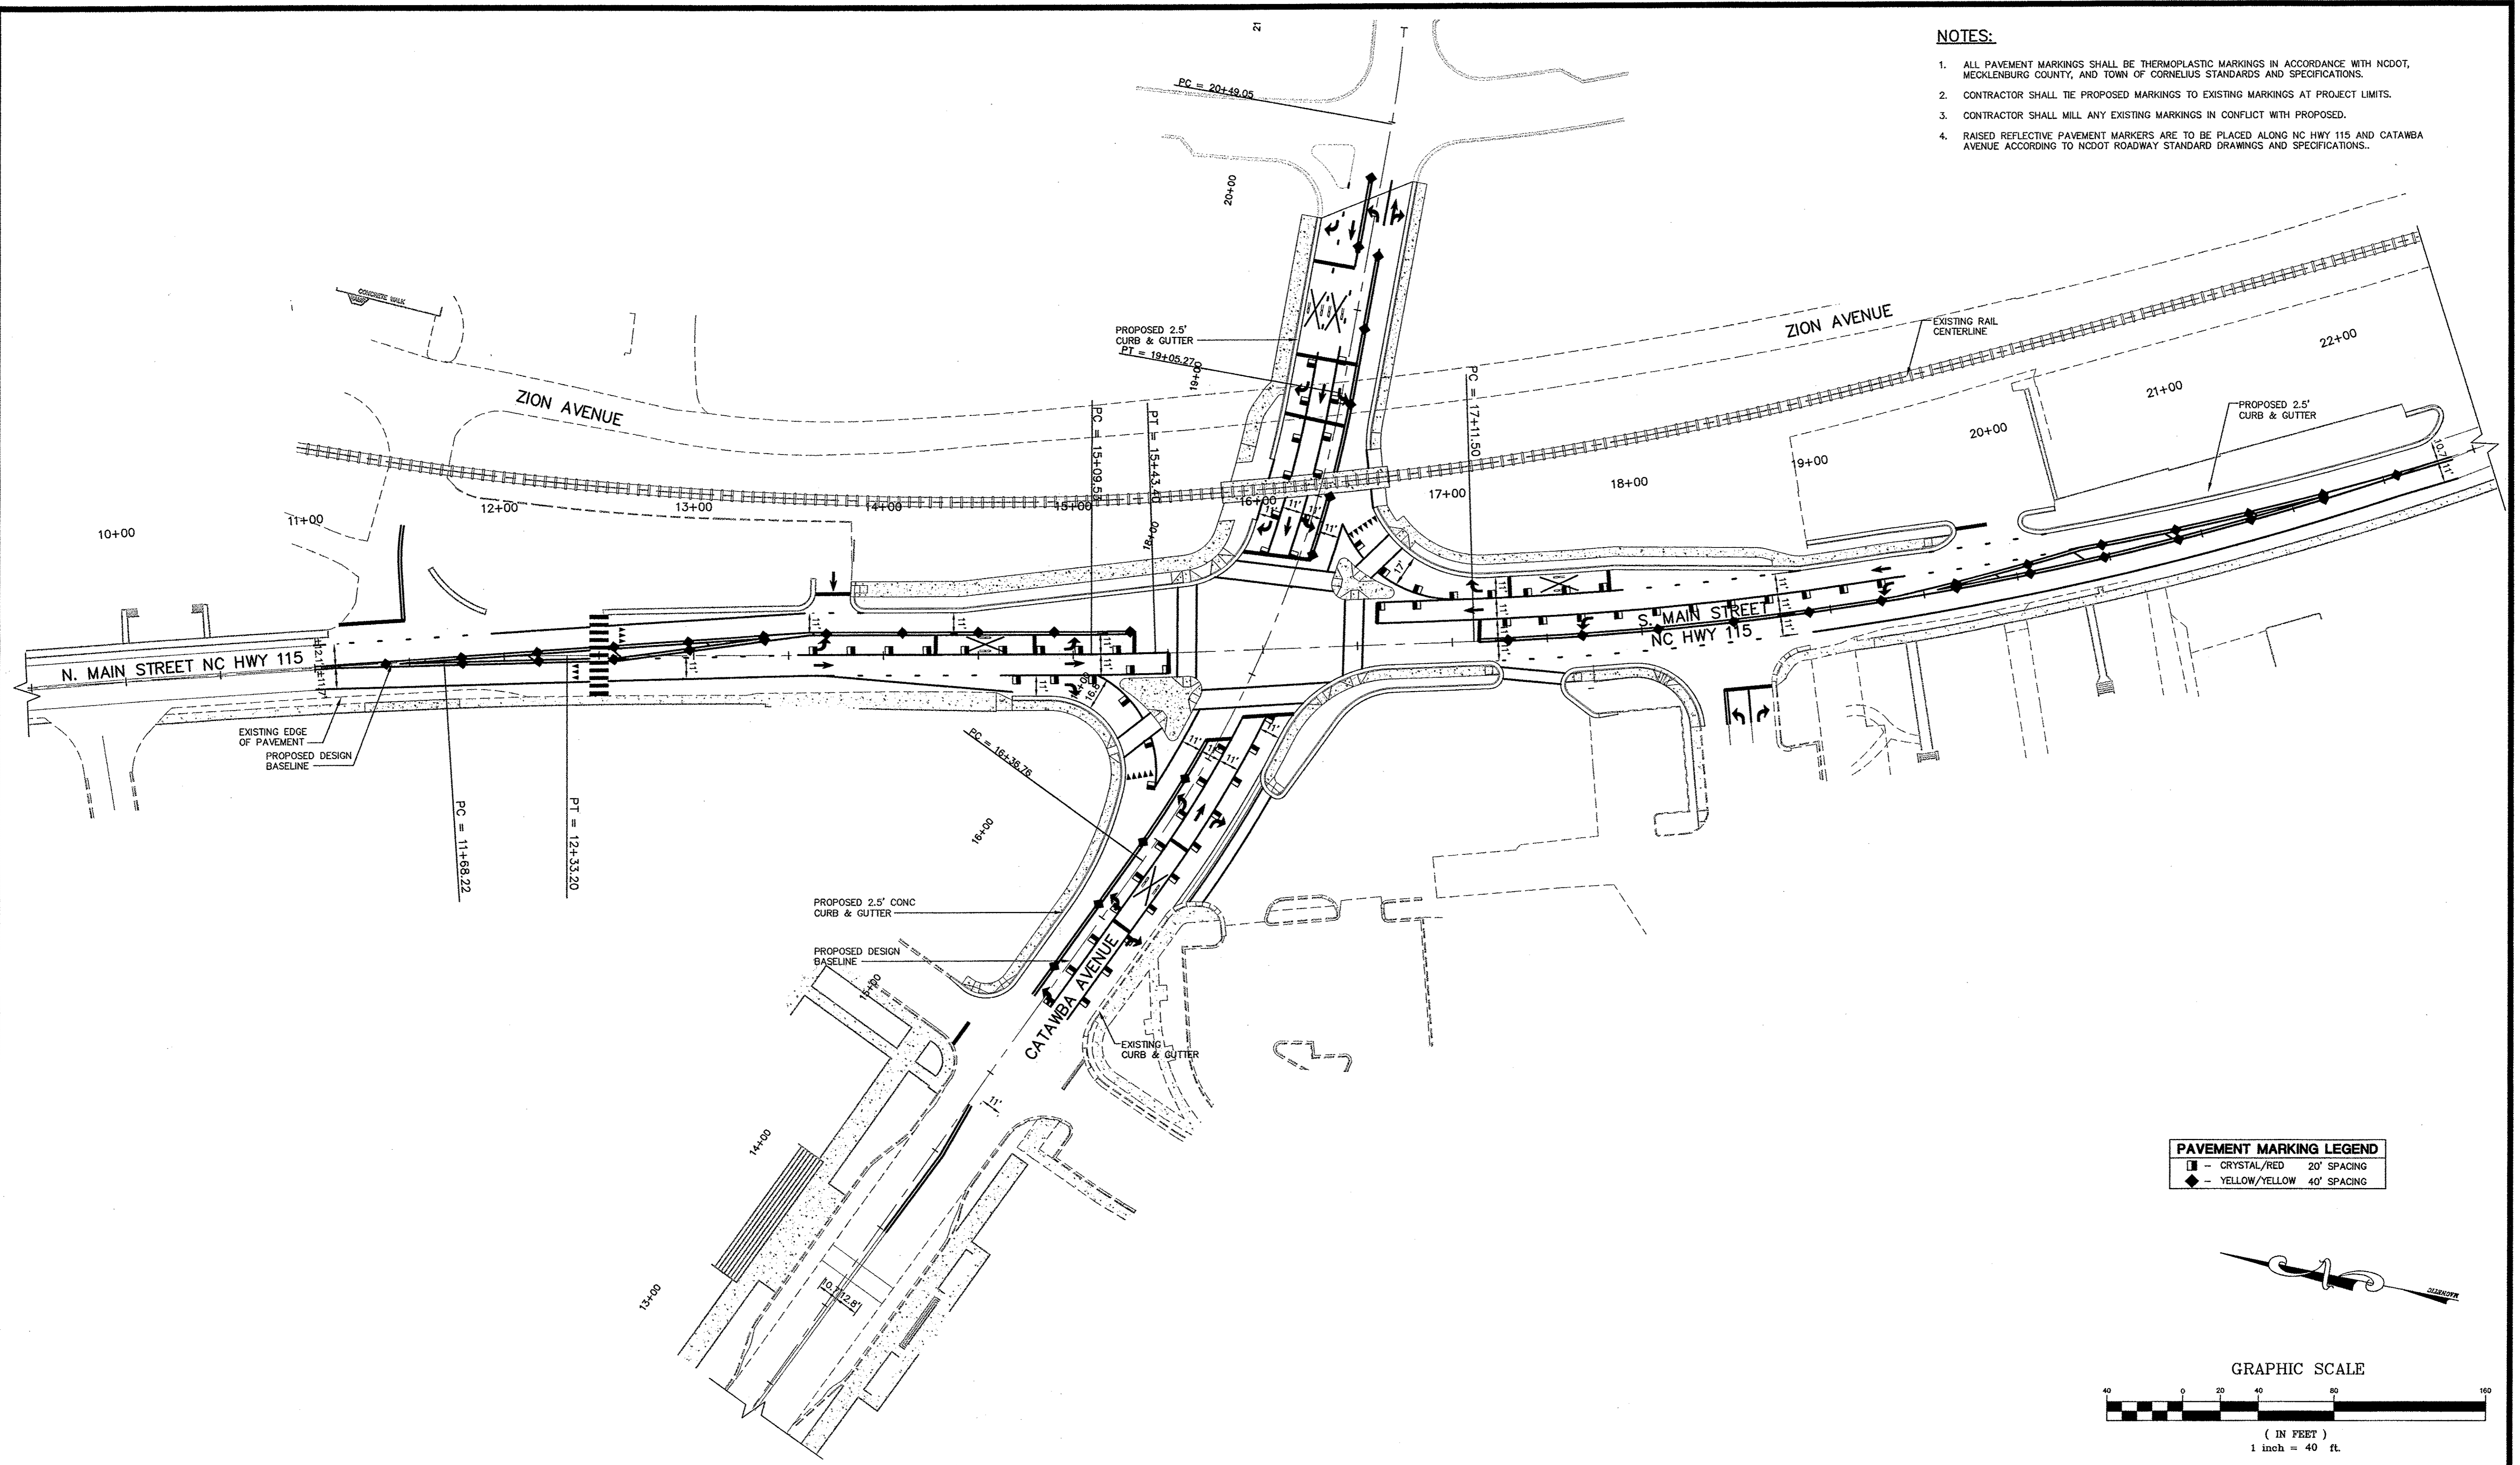

**PAVEMENT MARKING LEGEND**

	CRYSTAL/RED 20' SPACING
	YELLOW/YELLOW 40' SPACING

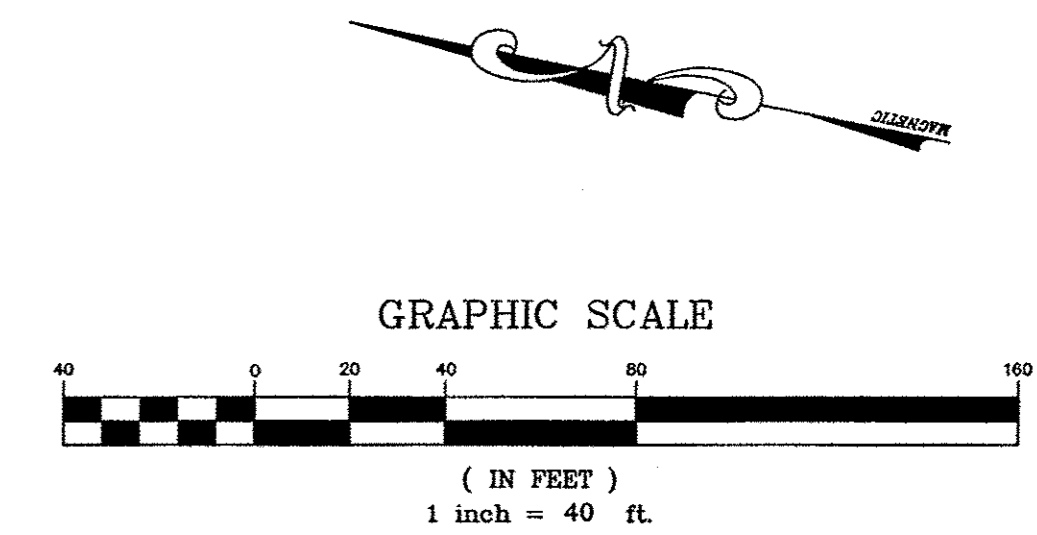

REV. No.	REVISION	DATE	DRAWN BY:	CHECKED BY:
4	REVISIONS PER AGENCY REVIEW COMMENTS (THIRD ROUND)	12/19/08	EWL	BTE
3	REVISIONS PER AGENCY REVIEW COMMENTS (SECOND ROUND)	11/20/08	KAH	BTE
2	REVISIONS PER NCDOT REVIEW COMMENTS	9/11/08	EWL	BTE
1	REVISIONS PER AGENCY REVIEW COMMENTS	8/27/08	KAH	BTE

This document, together with the concepts and designs presented herein, as an instrument of service, is intended only for the specific purpose and client for which it was prepared. Reuse of and improper reliance on this document without written authorization and adoption by Kinley-Horn and Associates, Inc. shall be without liability to Kinley-Horn and Associates, Inc.  
Copyright Kinley-Horn and Associates, Inc., 2009

PREPARED IN THE OFFICE OF:

**Kinley-Horn and Associates, Inc.**  
P.O. BOX 33068 - RALEIGH, NORTH CAROLINA 27636-3068  
PHONE: (919) 677-2000 FAX: (919) 677-2050

CLIENT: **VENTURE PROPERTIES**

TITLE: **PAVEMENT MARKER PLAN**

DATE: 05-09-08  
HORIZONTAL SCALE: 1" = 40'  
VERTICAL SCALE: 1" = 4'  
DRAWN BY: MOS  
DESIGNED BY: BTE  
CHECKED BY: BTE

PROJECT: **VILLAGE AT CORNELIUS OFFSITE IMPROVEMENTS CORNELIUS, NORTH CAROLINA**

ATTACHED REFERENCE FILES: K:\REAL\_LDEV\011084014\CAD FILES\MASTER JOB NUMBER: 011084014 SHEET NUMBER: **PM2 of PM2**